
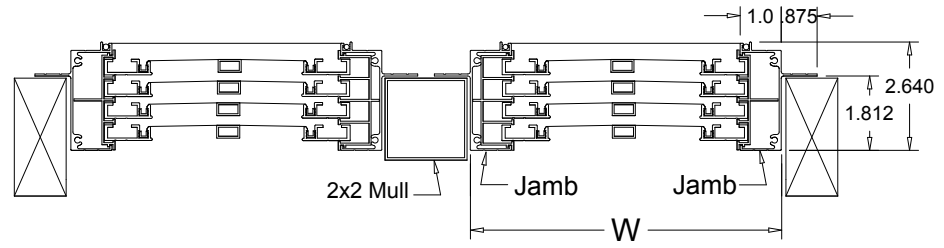
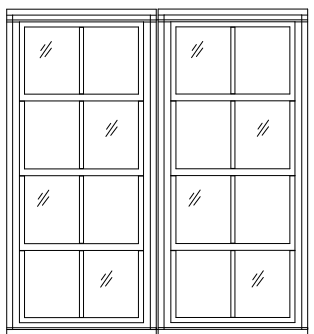



REVISIONS				
ZONE	REV	DESCRIPTION	DATE	APPROVED

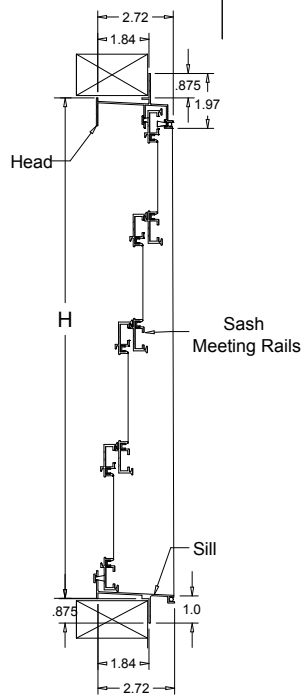

	DRAWN	DATE	 Div. of Bavaro Ltd.			
	CW	5-1-12				
	CHECKED		Cross Section Typical of Riviera V4 Vertical Vinyl 4-Track w/Mull			
	QA		SIZE	FSCM NO.	DWG NO.	REV
	MFG		A		Riv V4MullX	
	APPROVED		SCALE NTS		SHEET	